


1-Patch and float ceiling at wall deletions
 2-Patch in floor with Vinyl tile
 Accent color at patched areas in kitchen only

Community Center
 2 Nice Guys, Inc

DELETE DOOR OPTION

No uppers

Move mechanical room wall in toward kitchen by 10"

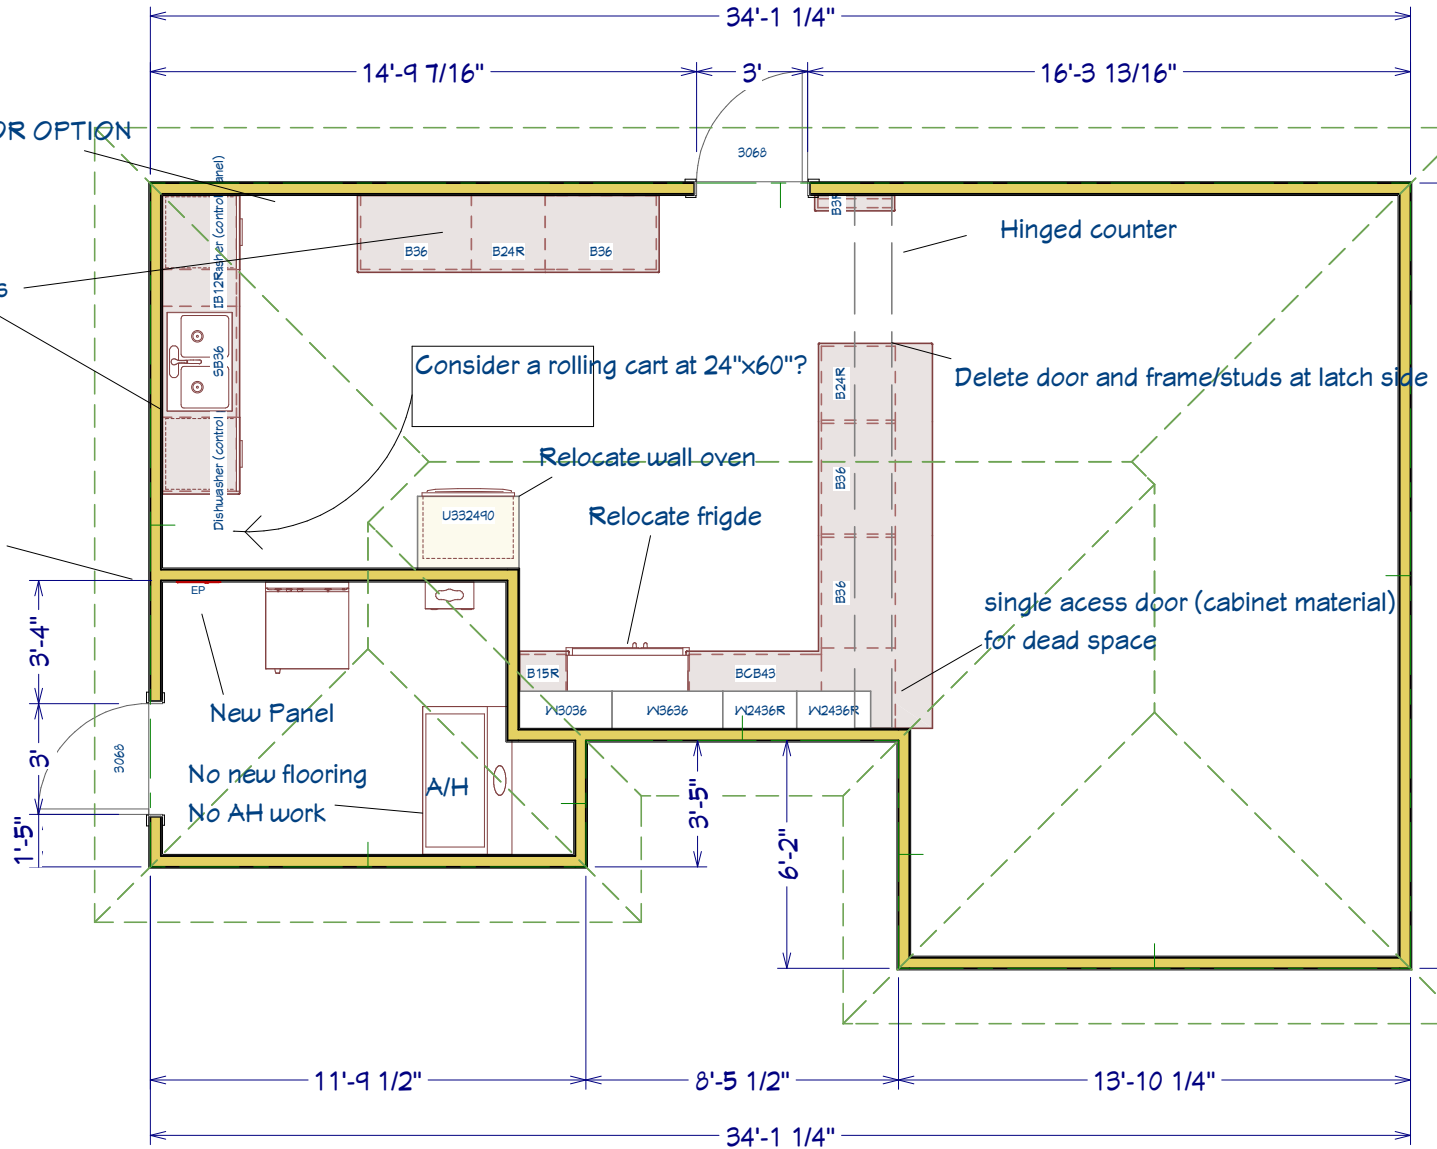

LIVING AREA
 640 SQ FT